

0 1 2 3 4 5 6 7 8 9 10 11 12 M

1200mm
DOOR TO DRESSING ROOMS

Helsinki

Stoa Musiikkisali (Auditorium)


1 **top plan view**
Scale: 1:50

1800mm
DOOR TO LOADING BAY

16 M
15
14
13
12
11
10
9
8
7
6
5
4
3
2
1
0

3 X 32A

3 X 32A
3 X 16A
3 X 16A

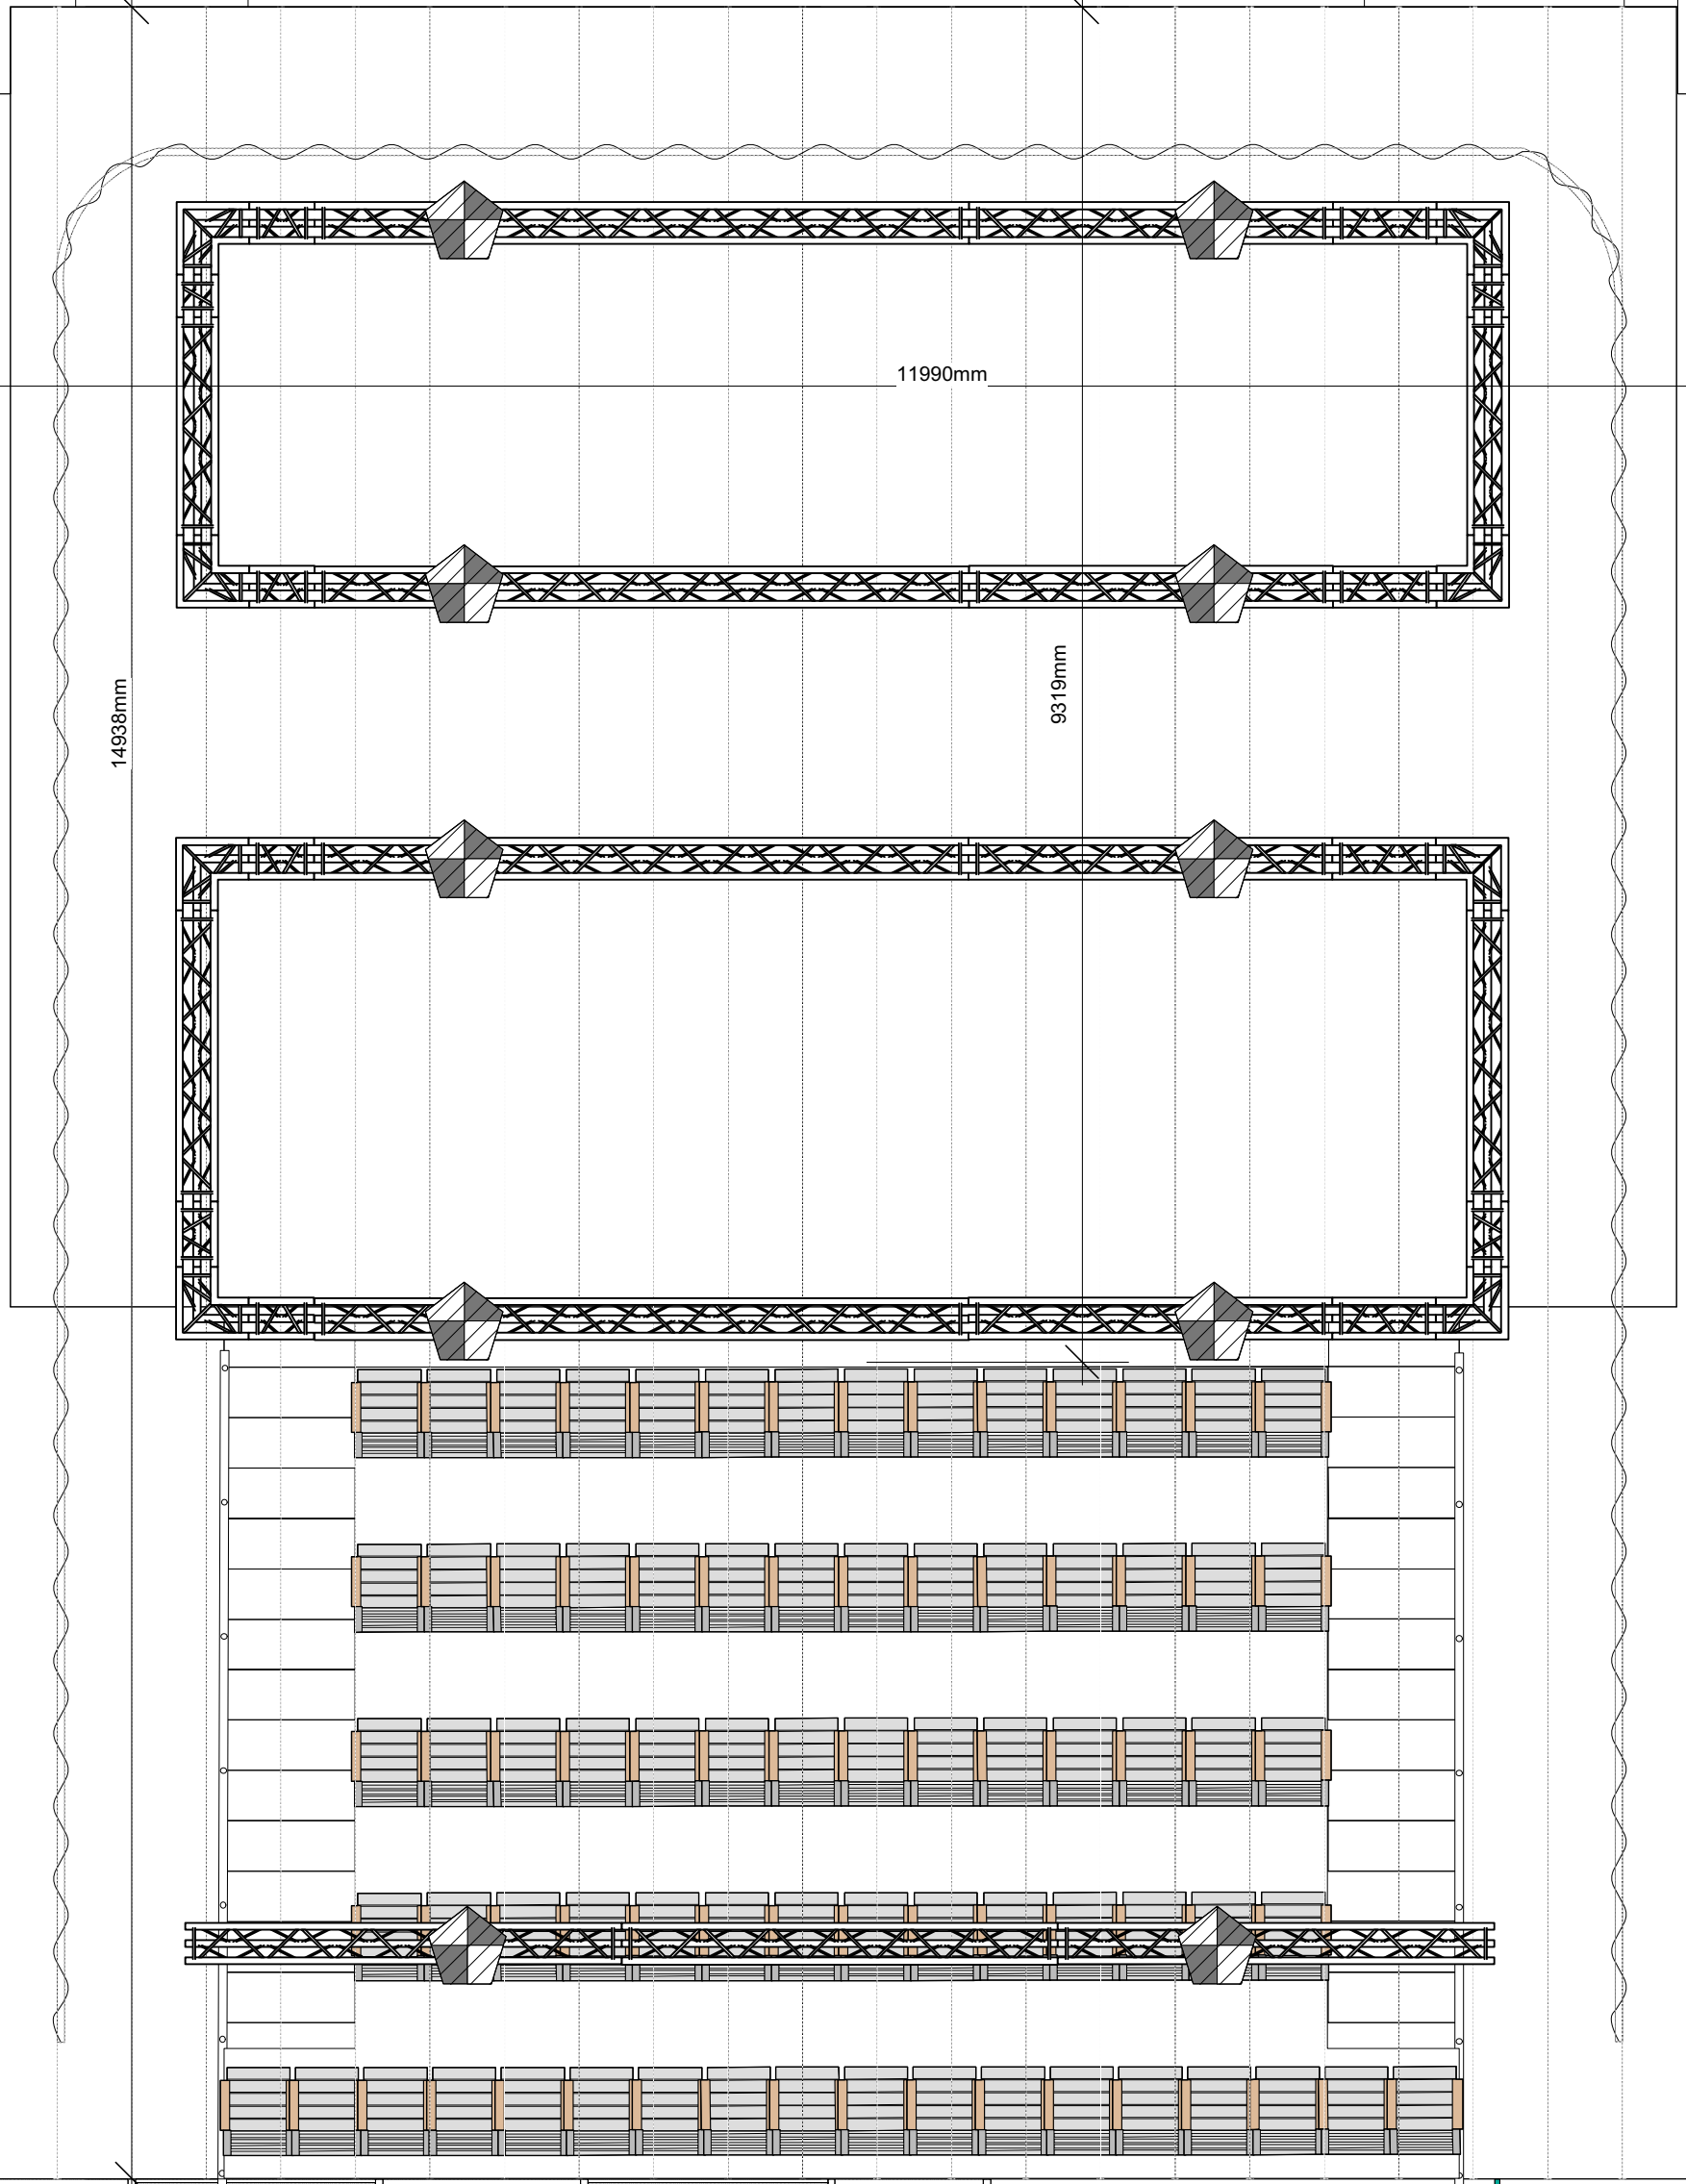

CONTROL BOOTH in 2nd FLOOR