

0 1 2 3 4 5 6 7 8 9 10 11 12 M

1200mm  
**DOOR TO DRESSING ROOMS**


**Helsinki**

**Stoa Musiikkisali (Auditorium)**

**4 Top plan with dimmerlines**  
Scale: 1:50

1800mm  
**DOOR TO LOADING BAY**

16 M  
15  
14  
13  
12  
11  
10  
9  
8  
7  
6  
5  
4  
3  
2  
1  
0

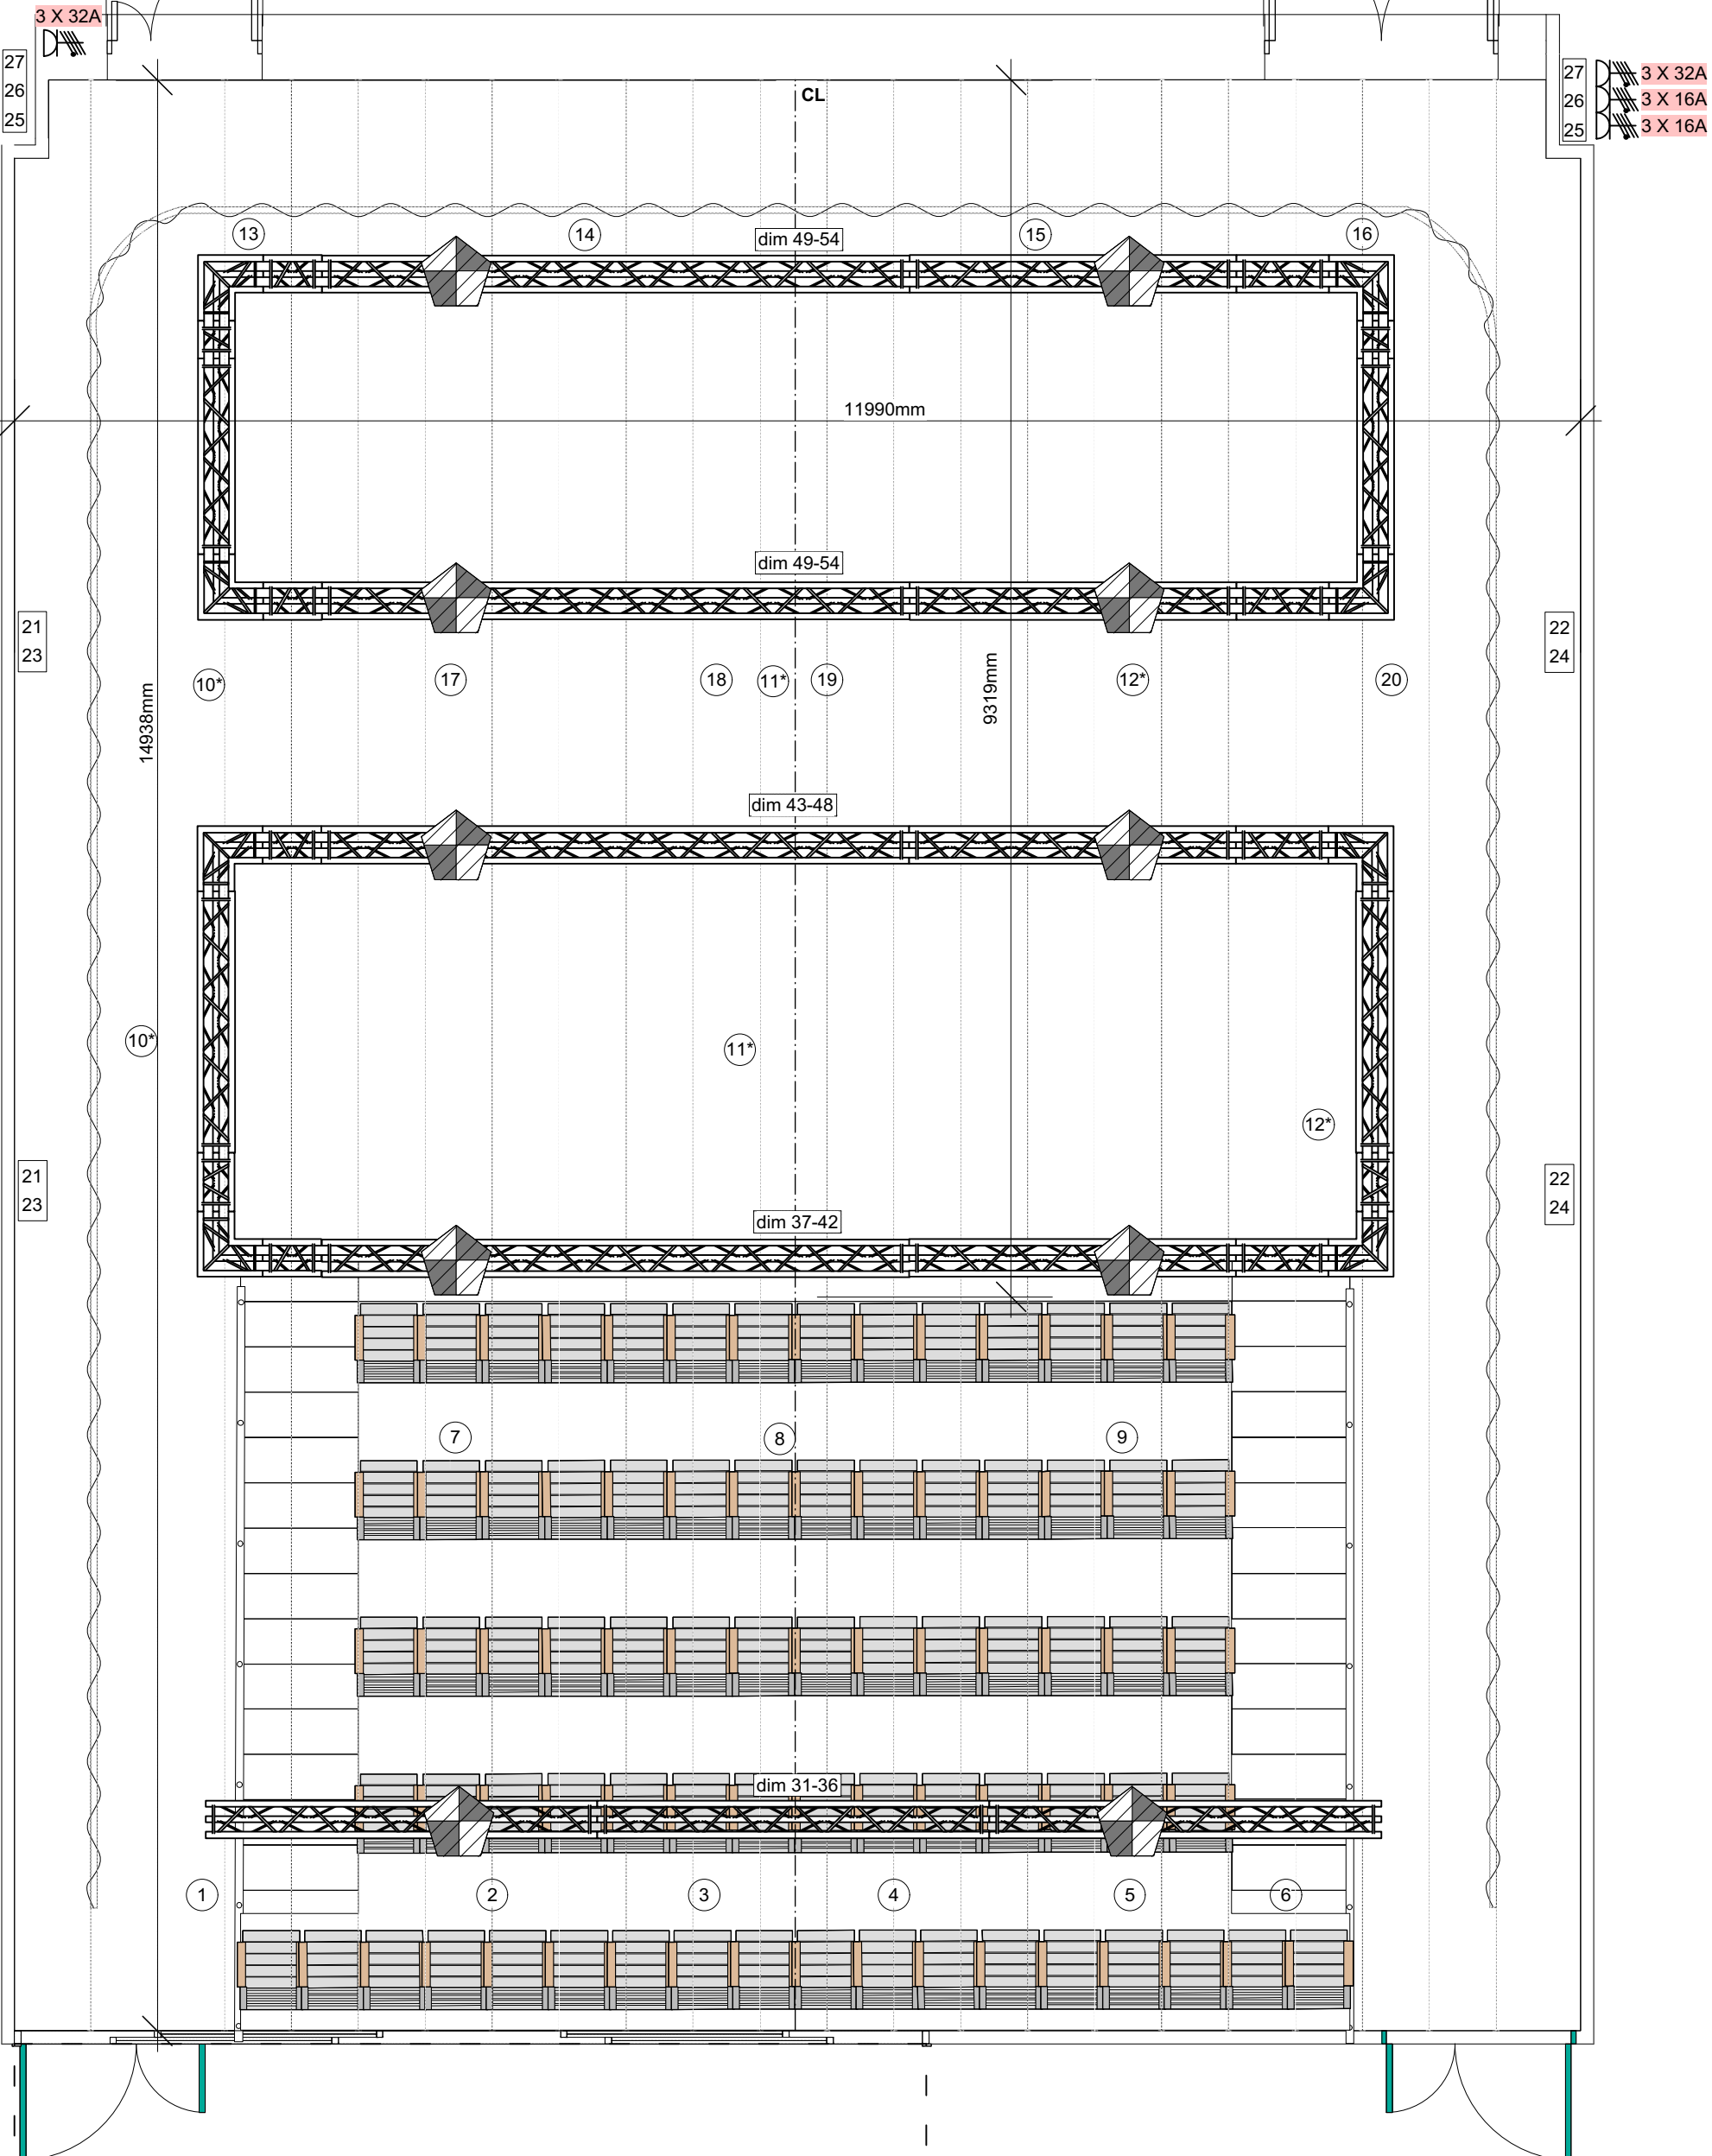

**CONTROL BOOTH in 2nd FLOOR**